

NORTHERN CA REGION OF THE AMERICAN SOCIETY FOR PHOTOGRAMMETRY AND REMOTE SENSING CONFERENCE

SEPTEMBER 29 - 30, 2015

RENO BALLROOM - SILVER LEGACY

RENO, NEVADA

REVISION DATE:
7/31/2015 S. EINSOHN

BOOTH COUNT

Inventory as of 07/29/2015

Dimension 8x10'	Size	Qty	SqFt	Rented	Available
Totals:	80	60	4,800	0	60

BLDG. LEGEND:


FREEMAN
RENO
850 Spice Island Dr.
Sparks, NV 89431
Ph: 775-355-4600

DRAWING STARTED:
S. EINSOHN
FILE PATH:
F:\2015\ASPRS_15\Layout_Floor
Plans\ASPRS15 Floor Plan L337499
DRAWING NAME:
ASPRS15 FLOOR PLAN L337499 F
HALL NAME:
RENO BALLROOM
JOB NUMBER:
PROPOSAL
ACCT. EXEC:
TERI SCHLOEMER
NOT TO SCALE

DISCLAIMER

EVERY EFFORT HAS BEEN MADE TO ENSURE THE ACCURACY OF ALL INFORMATION CONTAINED ON THIS FLOORPLAN. HOWEVER NO WARRANTIES, EITHER EXPRESSED OR IMPLIED ARE MADE WITH RESPECT TO THIS FLOORPLAN. IF THE LOCATION OF BUILDING COLUMNS, UTILITIES OR OTHER ARCHITECTURAL COMPONENTS OF THE FACILITY IS A CONSIDERATION IN THE CONSTRUCTION OR USAGE OF AN EXHIBIT, IT IS THE SOLE RESPONSIBILITY OF THE EXHIBITOR TO PHYSICALLY INSPECT THE FACILITY TO VERIFY ALL DIMENSIONS AND LOCATIONS.
© COPYRIGHT 2007, FREEMAN CO.
ALL RIGHTS RESERVED

ALLEY

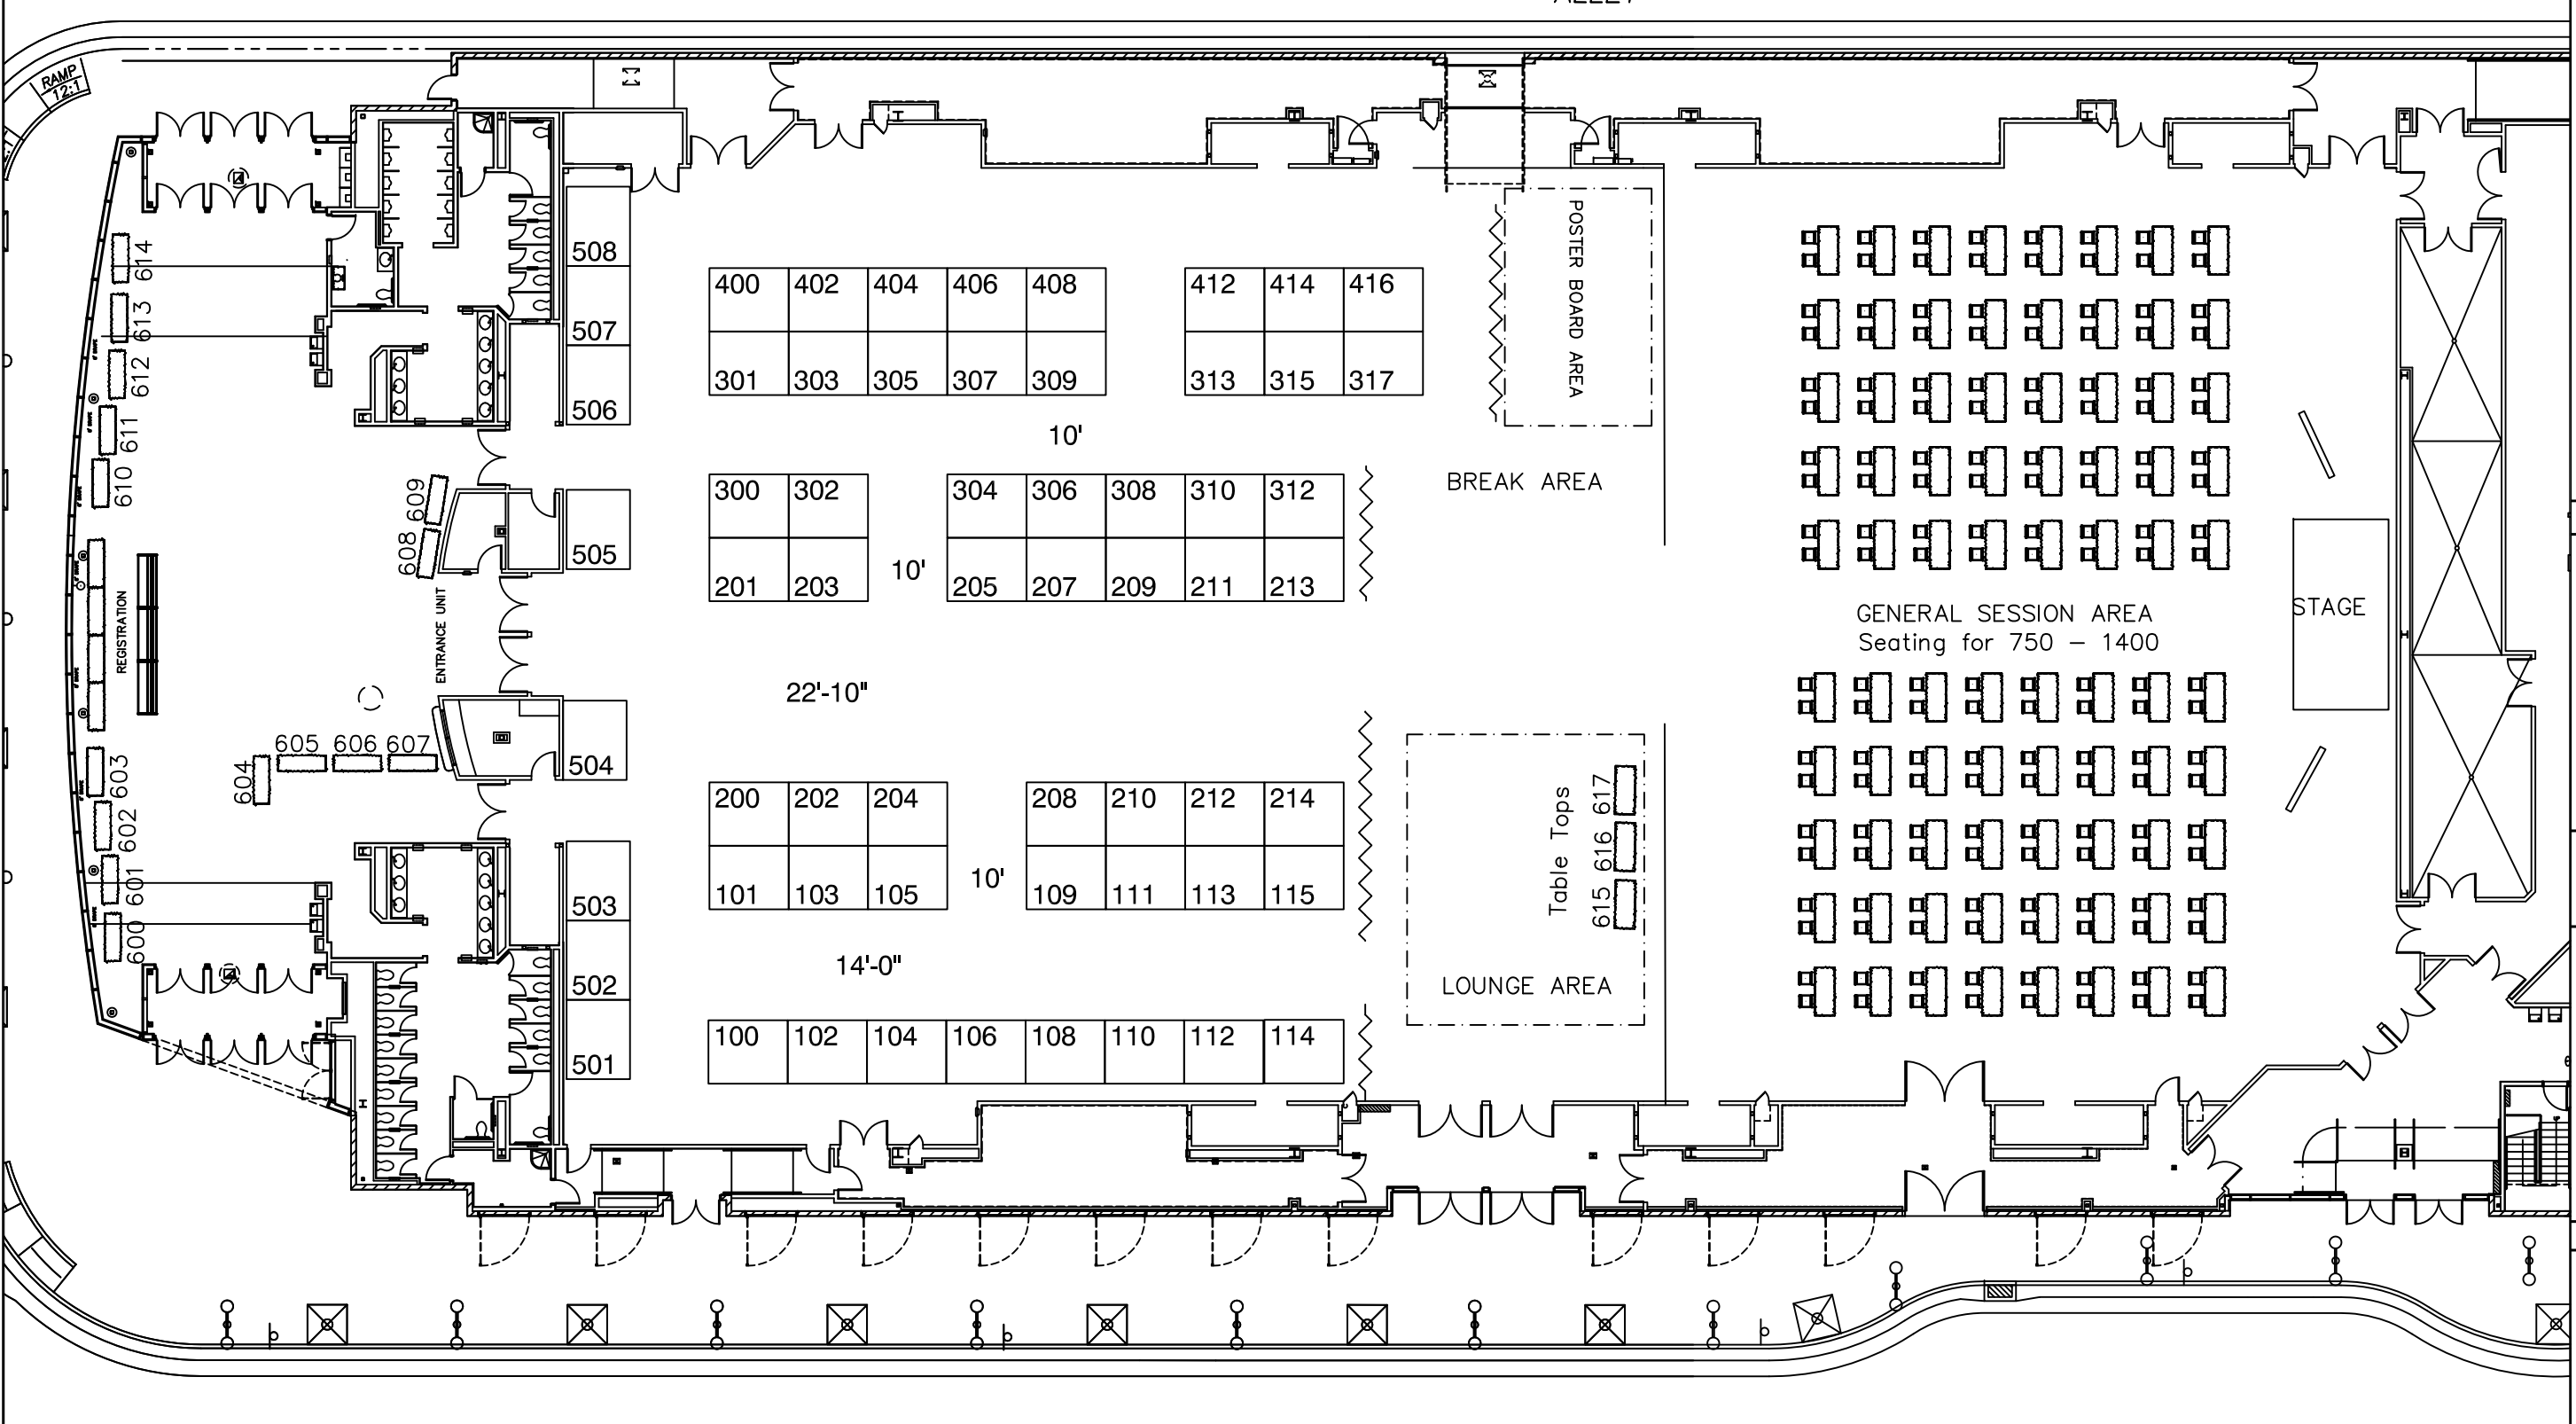

FLOOR PLAN SUBJECT TO FIRE MARSHAL APPROVAL